


1 | 3D VIEW - SOUTHEAST
NOT TO SCALE



2 | 3D VIEW - NORTHWEST
NOT TO SCALE

NOTE:
3D VIEWS TO SHOW BASIC EXTERIOR LAYOUT
AND FOR GENERAL INFORMATION ONLY.
NOT TO BE USED FOR CONSTRUCTION

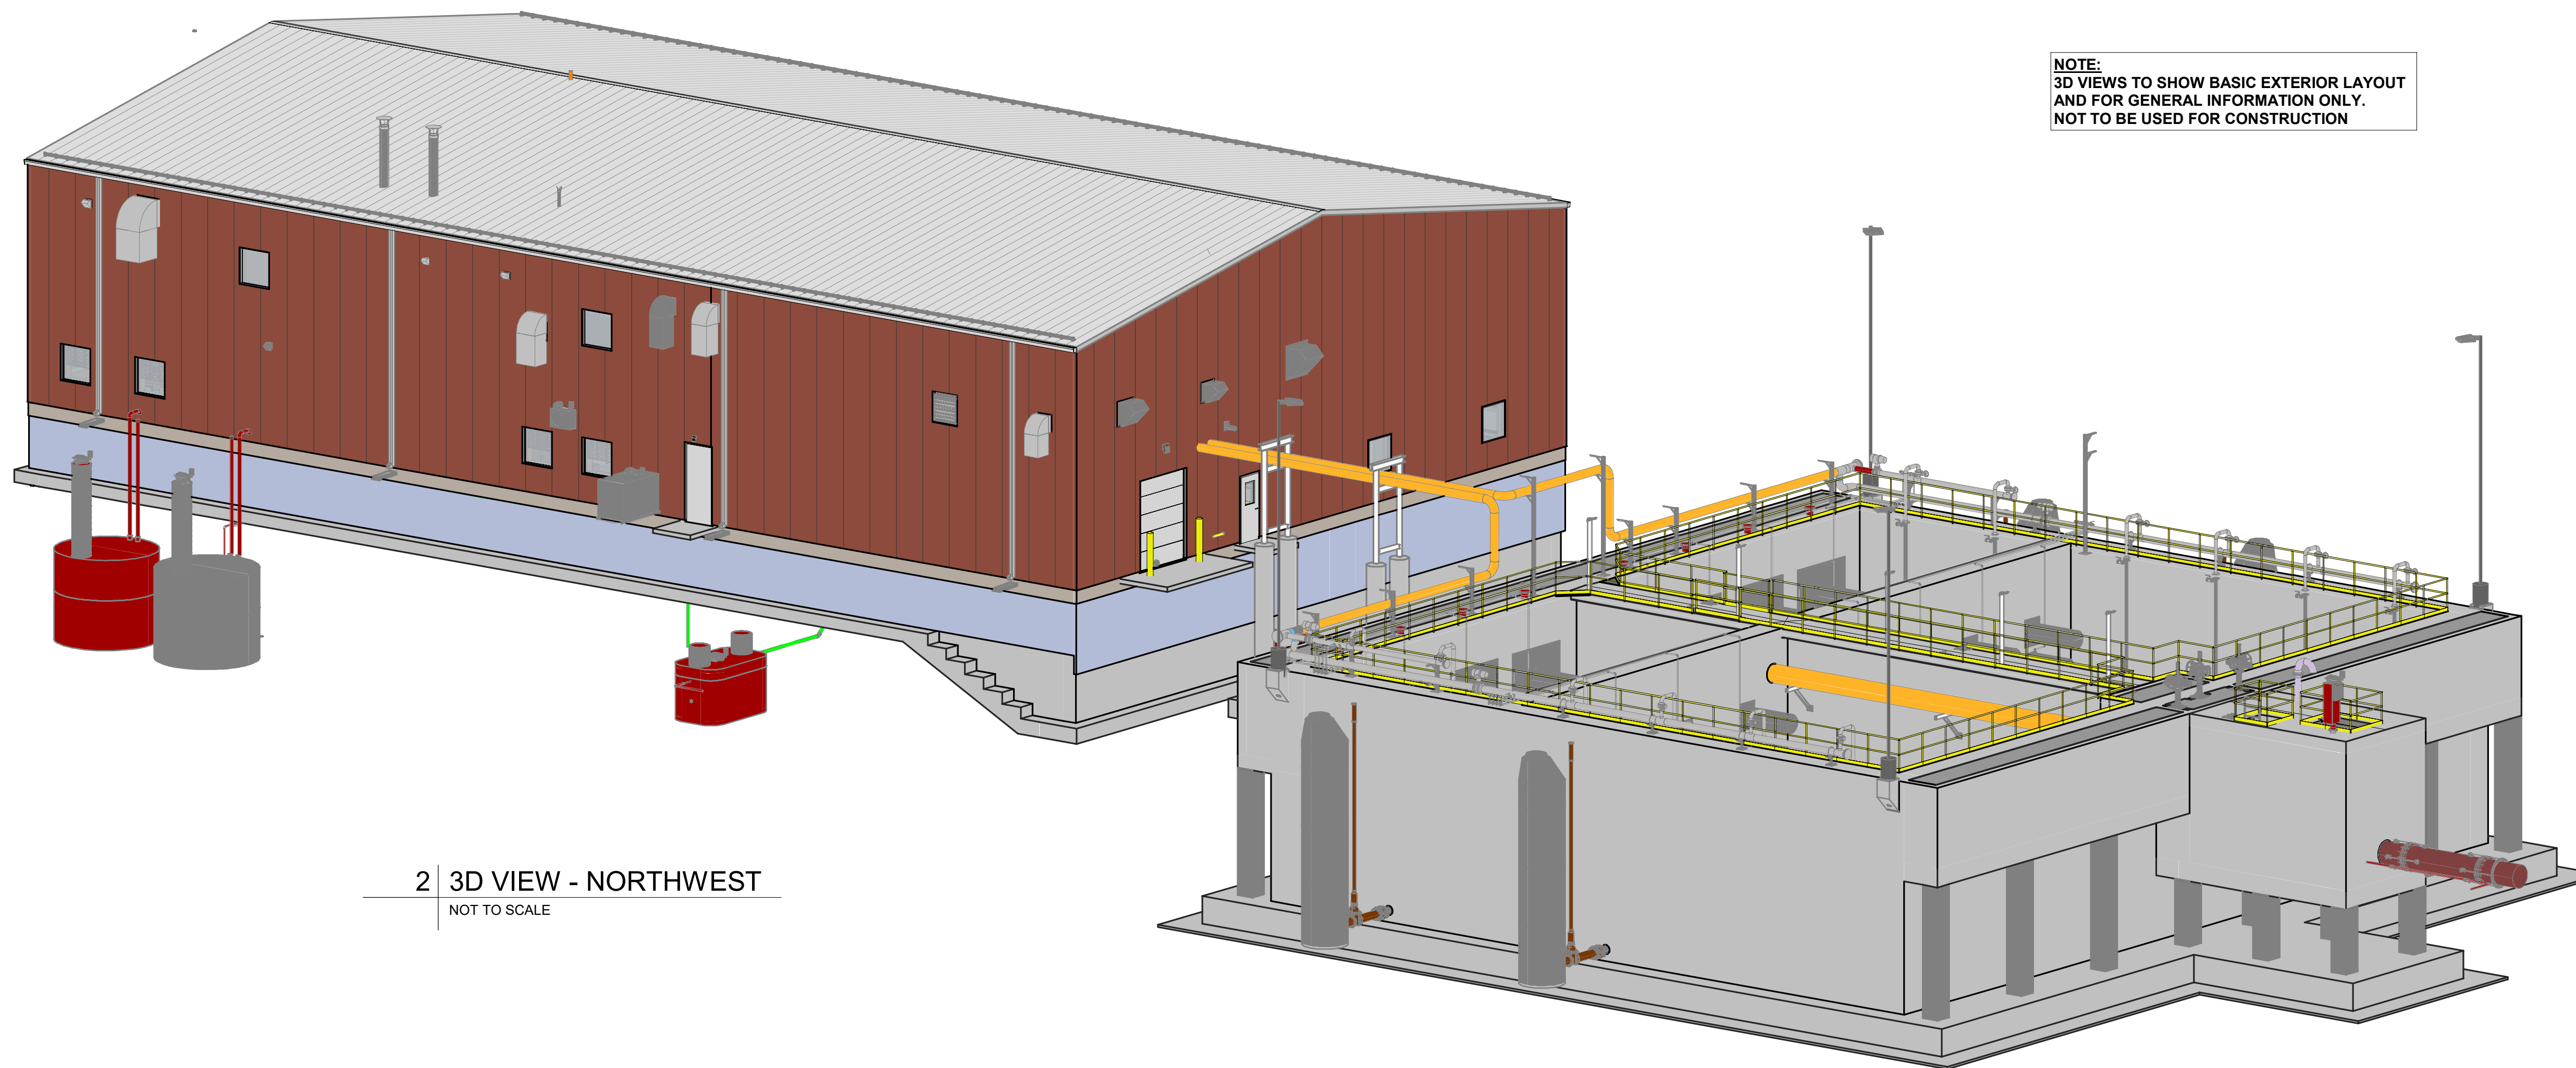

COPY OF DIGITALLY AUTHENTICATED DRAWING

AECOM CANADA ARCHITECTS LTD.
PERMIT NO. AC 10451
ISSUED PURSUANT TO THE
ARCHITECTS ACT OF ALBERTA

ISSUE/REVISION

I/R	DATE	DESCRIPTION
0	2024.05.09	ISSUED FOR CONSTRUCTION

KEYPLAN

PROJECT NUMBER

60648869

SHEET TITLE

ARCHITECTURAL

EXTERIOR 3D VIEWS

SHEET NUMBER

A-0002